

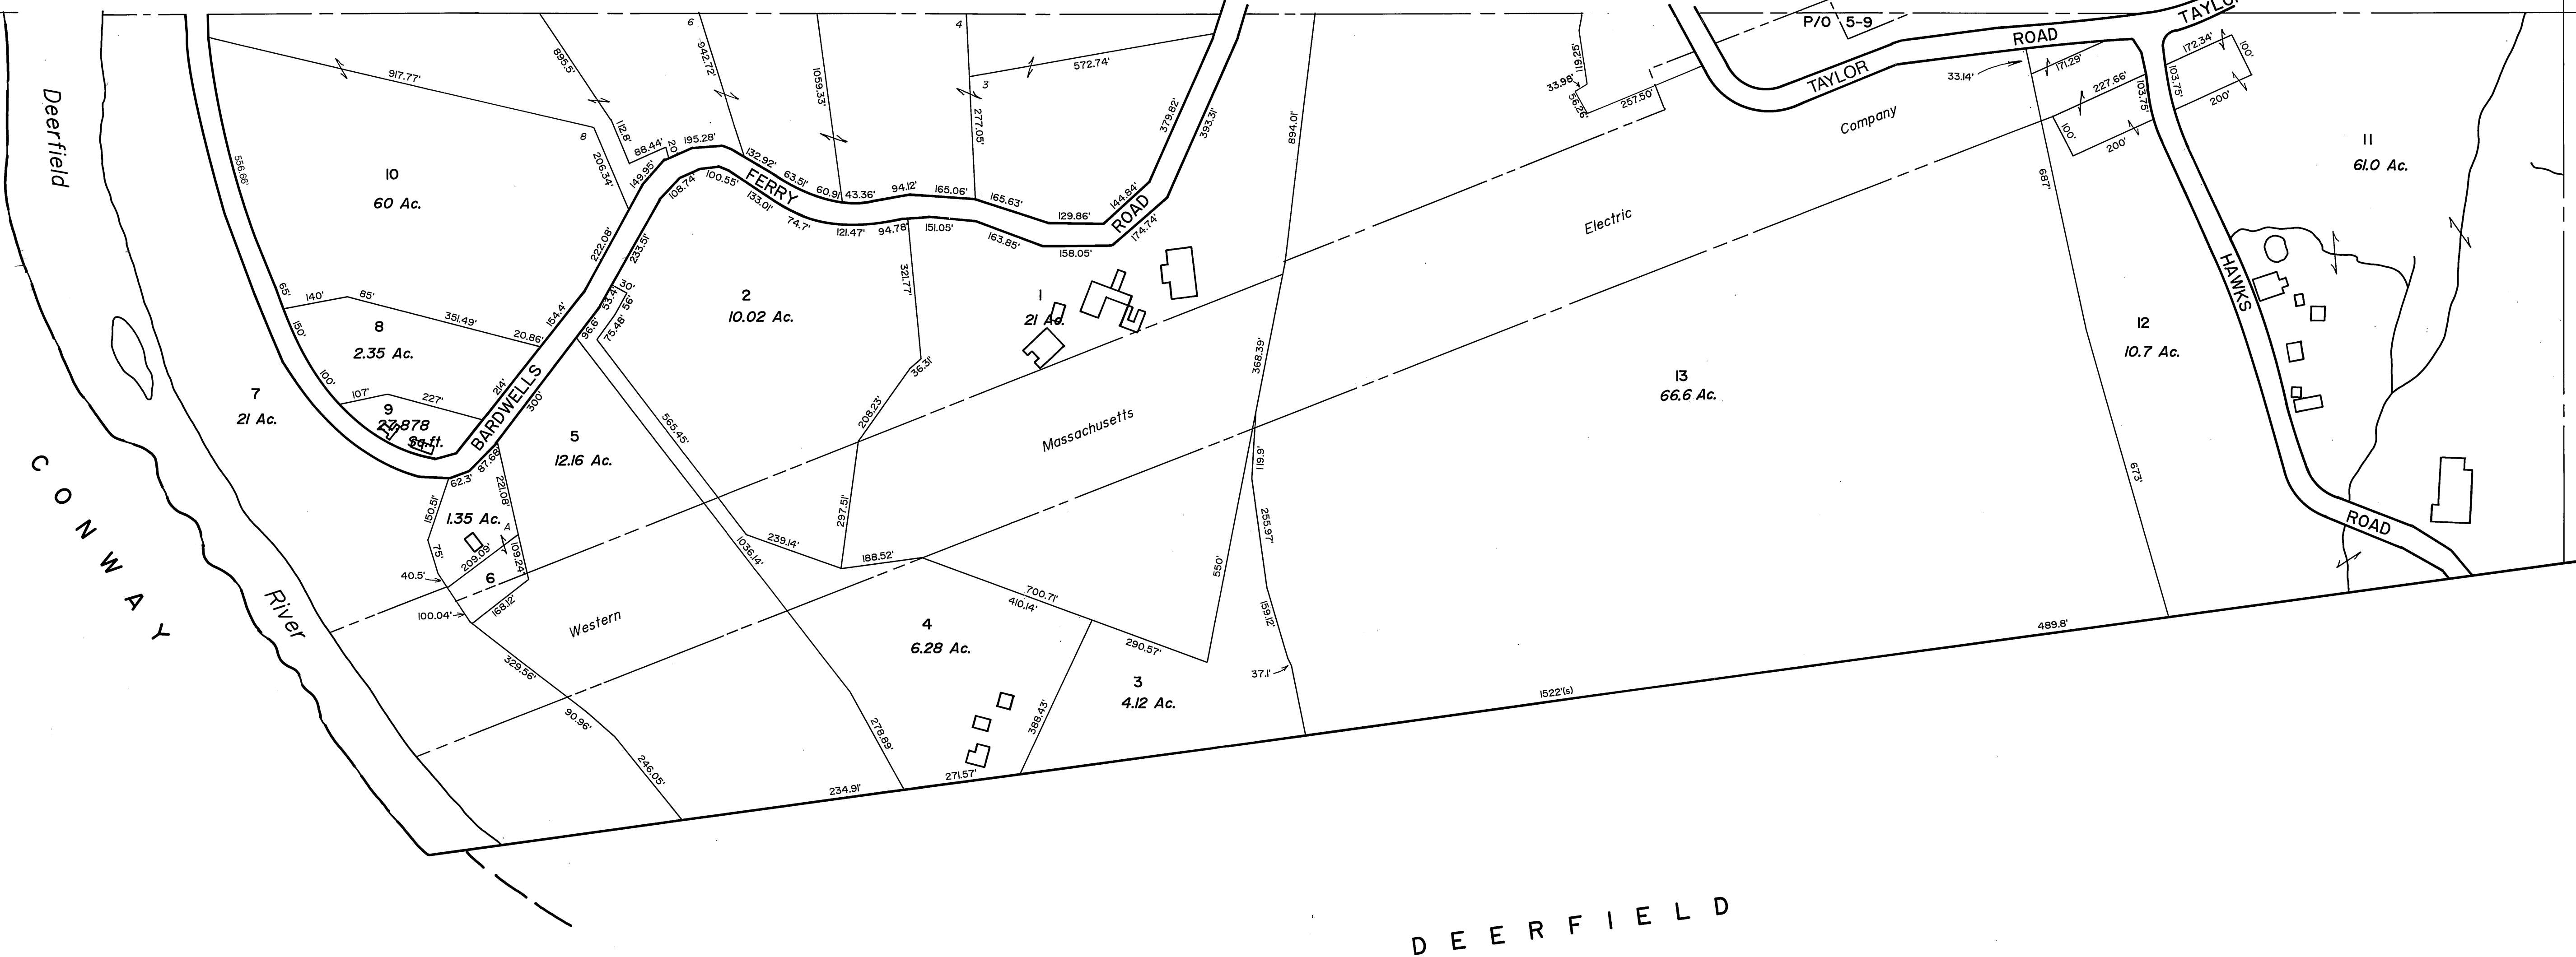



N 570000
E 2880000

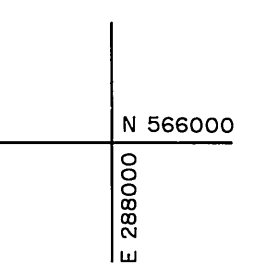

DEERFIELD

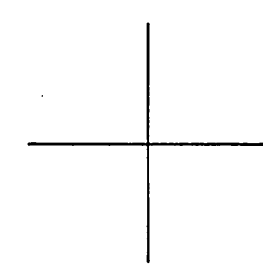

LEGEND
 PARCEL NUMBERS 2
 MATCH LINE

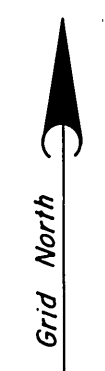

| | |
|----------------------------|---------|
| DATE OF AERIAL PHOTOGRAPHY | 4-19-86 |
| DATE OF COMPLETION | 1-1-87 |
| DATE OF REVISIONS | 5-8-07 |
| | 2-4-13 |
| | |
| | |
| | |
| | |
| | |

For Assessment Purposes
 Not to be used for Conveyances

TAX MAP
TOWN OF SHELBURNE
 FRANKLIN COUNTY, MASSACHUSETTS
 PREPARED BY
JAMES W. SEWALL COMPANY, OLD TOWN, MAINE
 SCALE: 1 INCH = 200 FEET

| |
|------------|
| 5 |
| MAP NUMBER |
| 1 |
| 2 |